

**BOB  
HARRIS  
DESIGN**

bobharrisdesign.com  
bh@bobharrisdesign.com  
352-317-6644  
2351 SW 5th Avenue






**CLIENT**  
Rhett & Nadia Butler

**Butler Residence  
Home Renovations**  
6603 NW 18th Avenue  
Gainesville, FL 32605

Revision Date	Number	Date

Date: 02/15/2025  
Drawn: Bob Harris  
Description: Site Plan

SHEET  
**A1**  
OF  
2

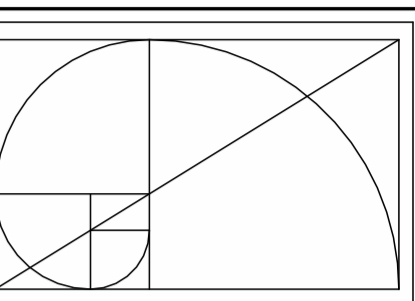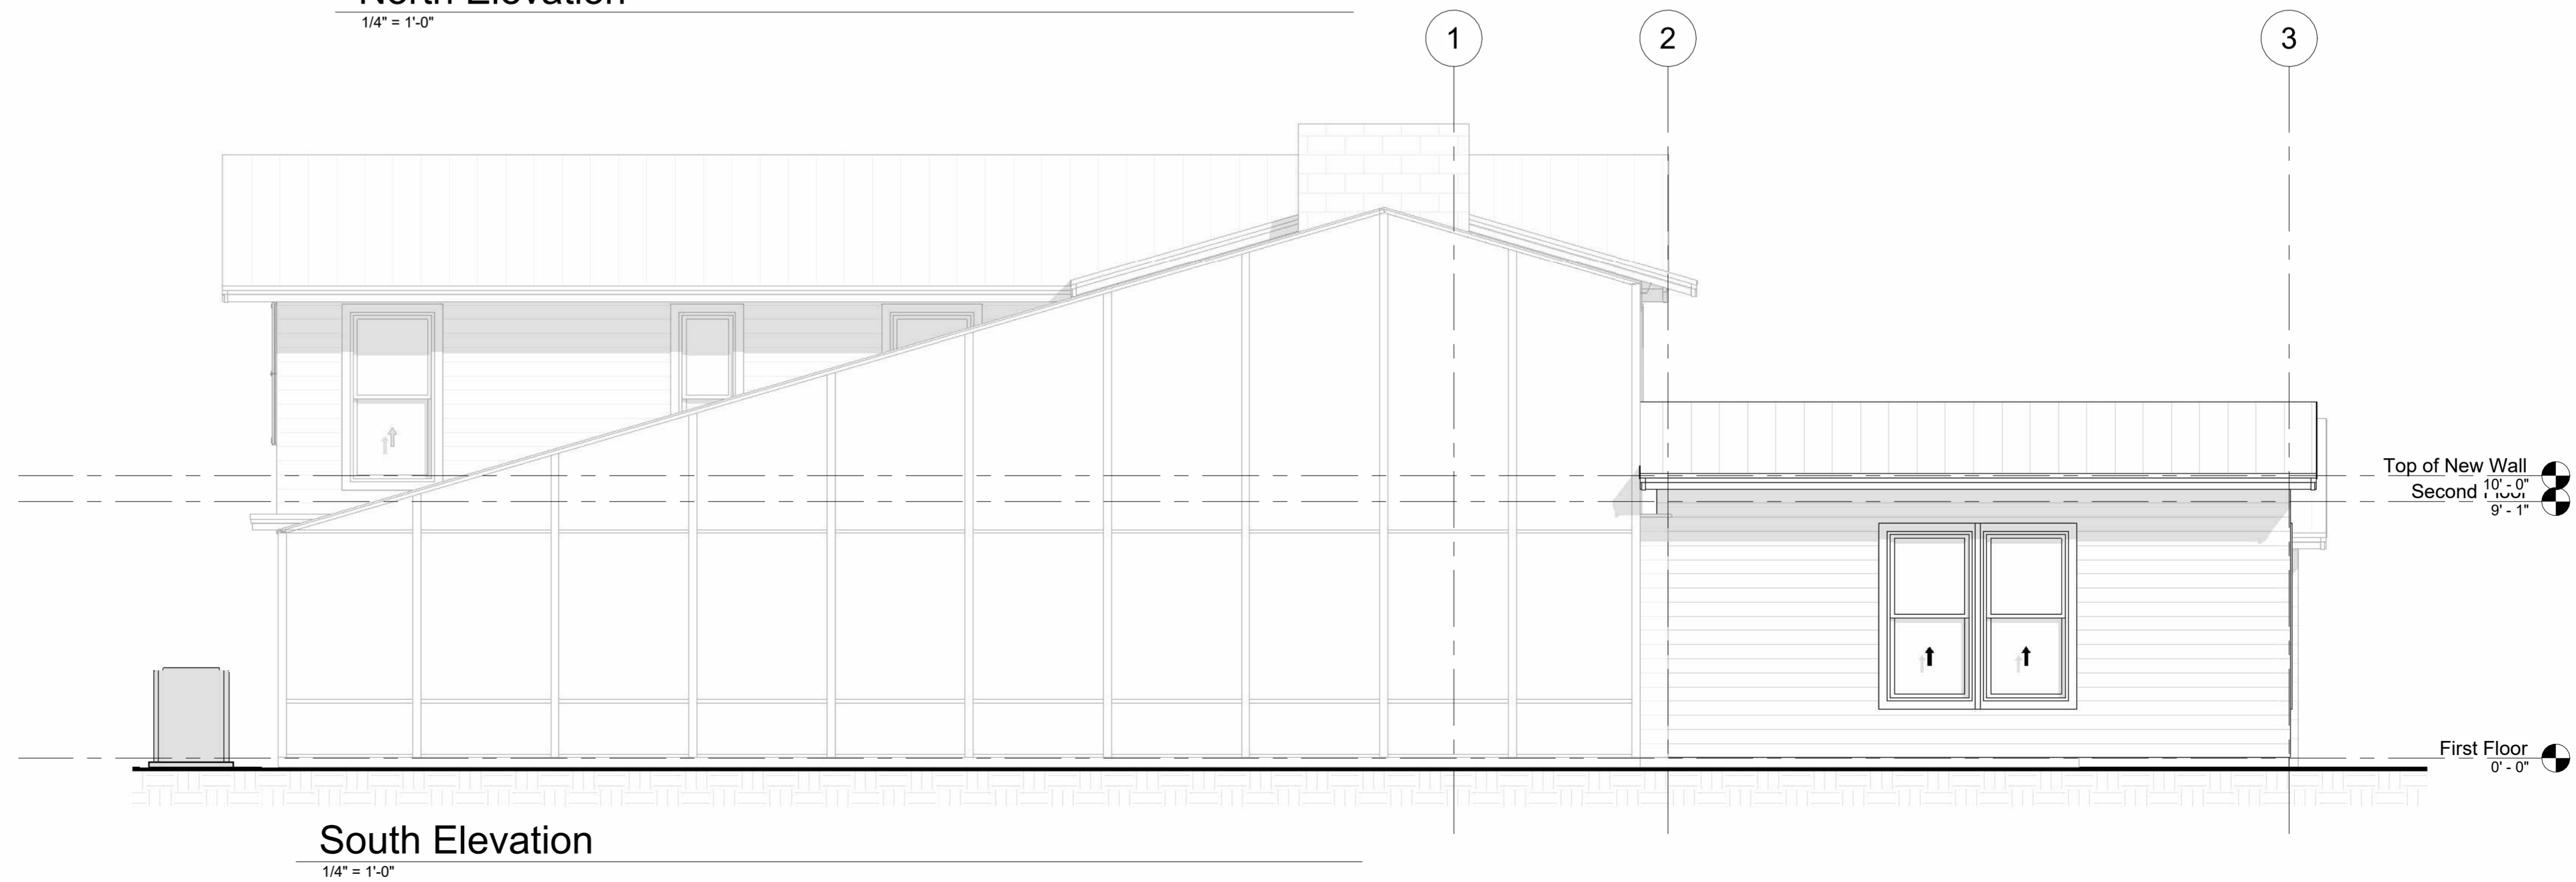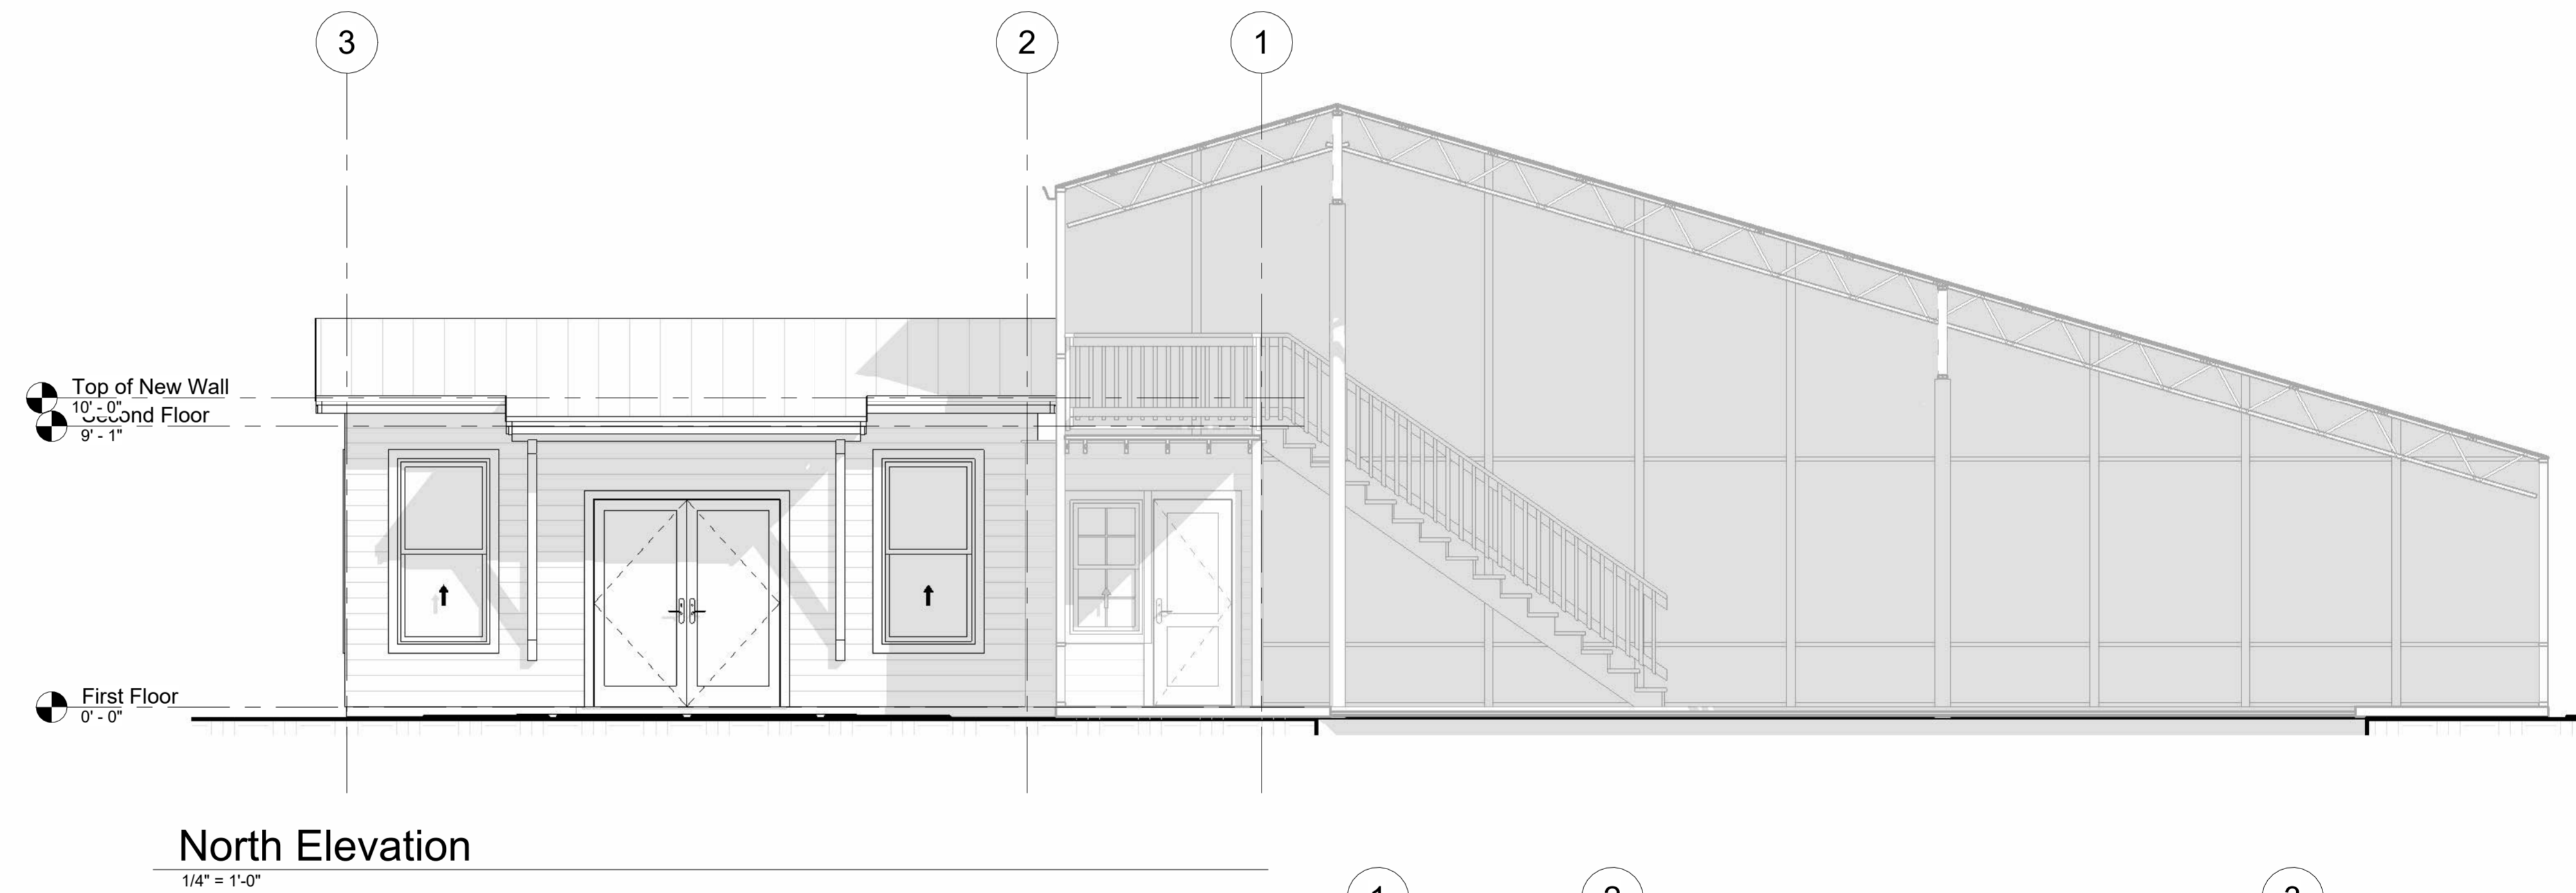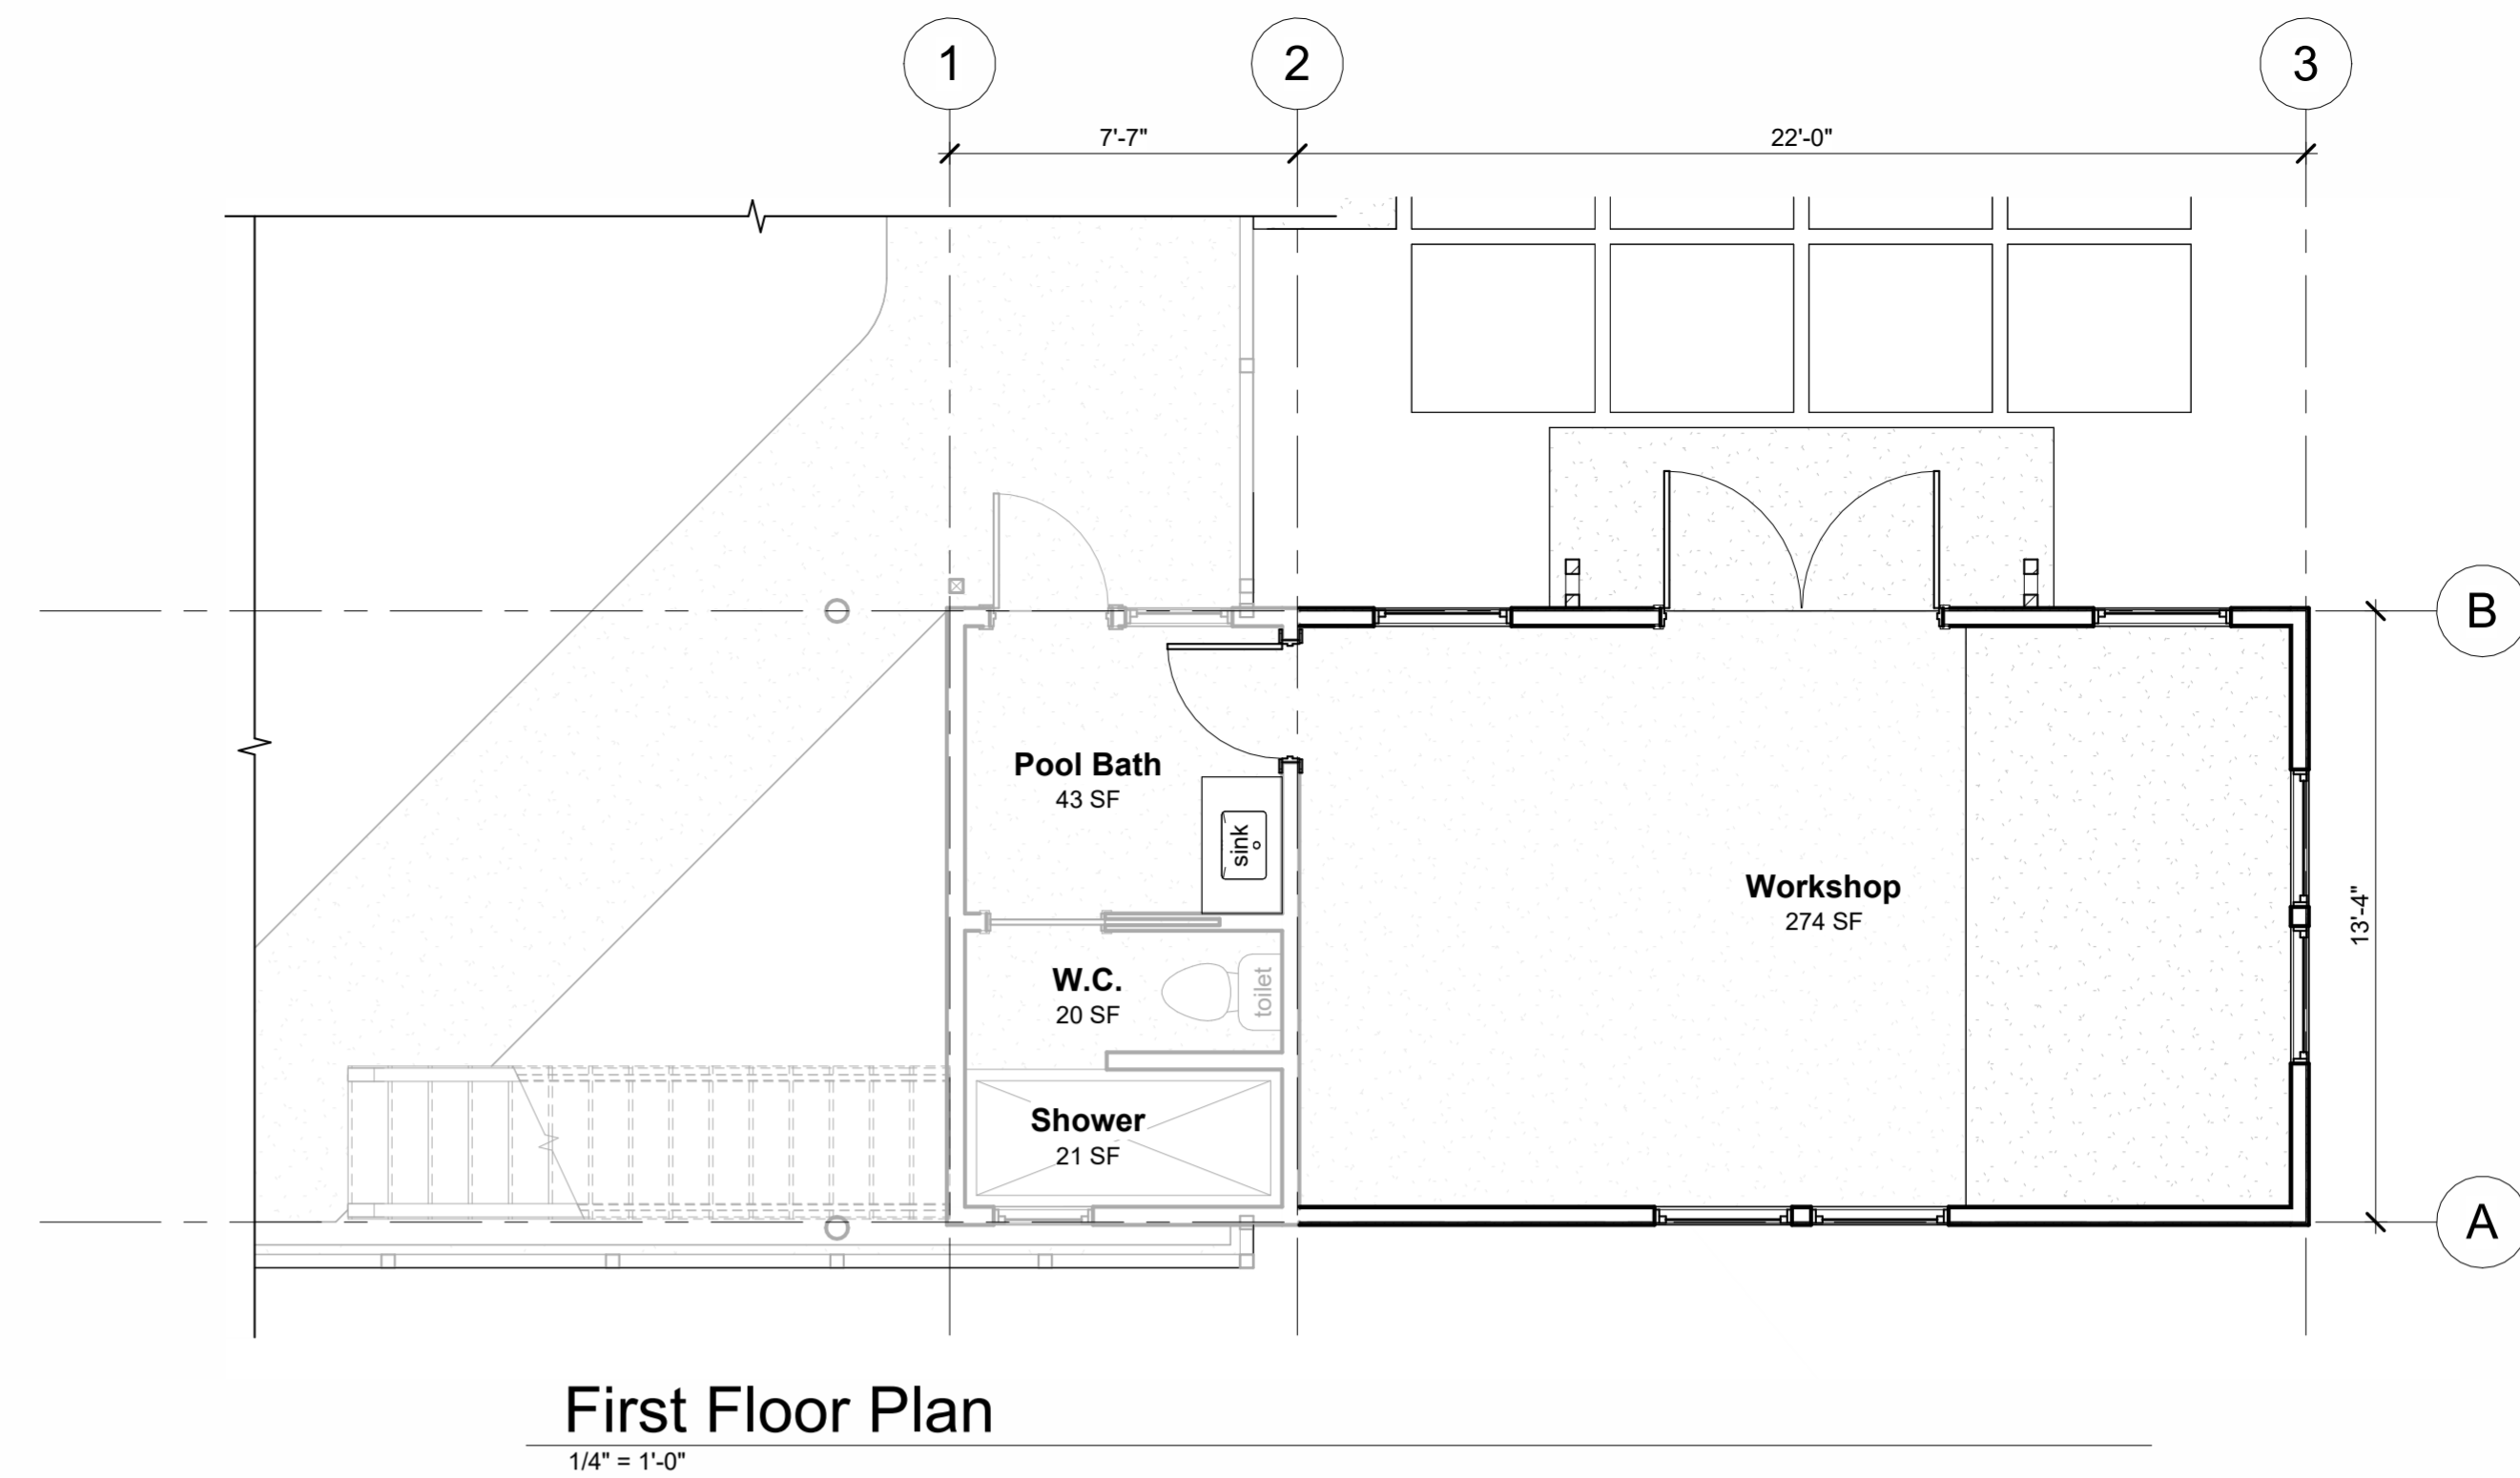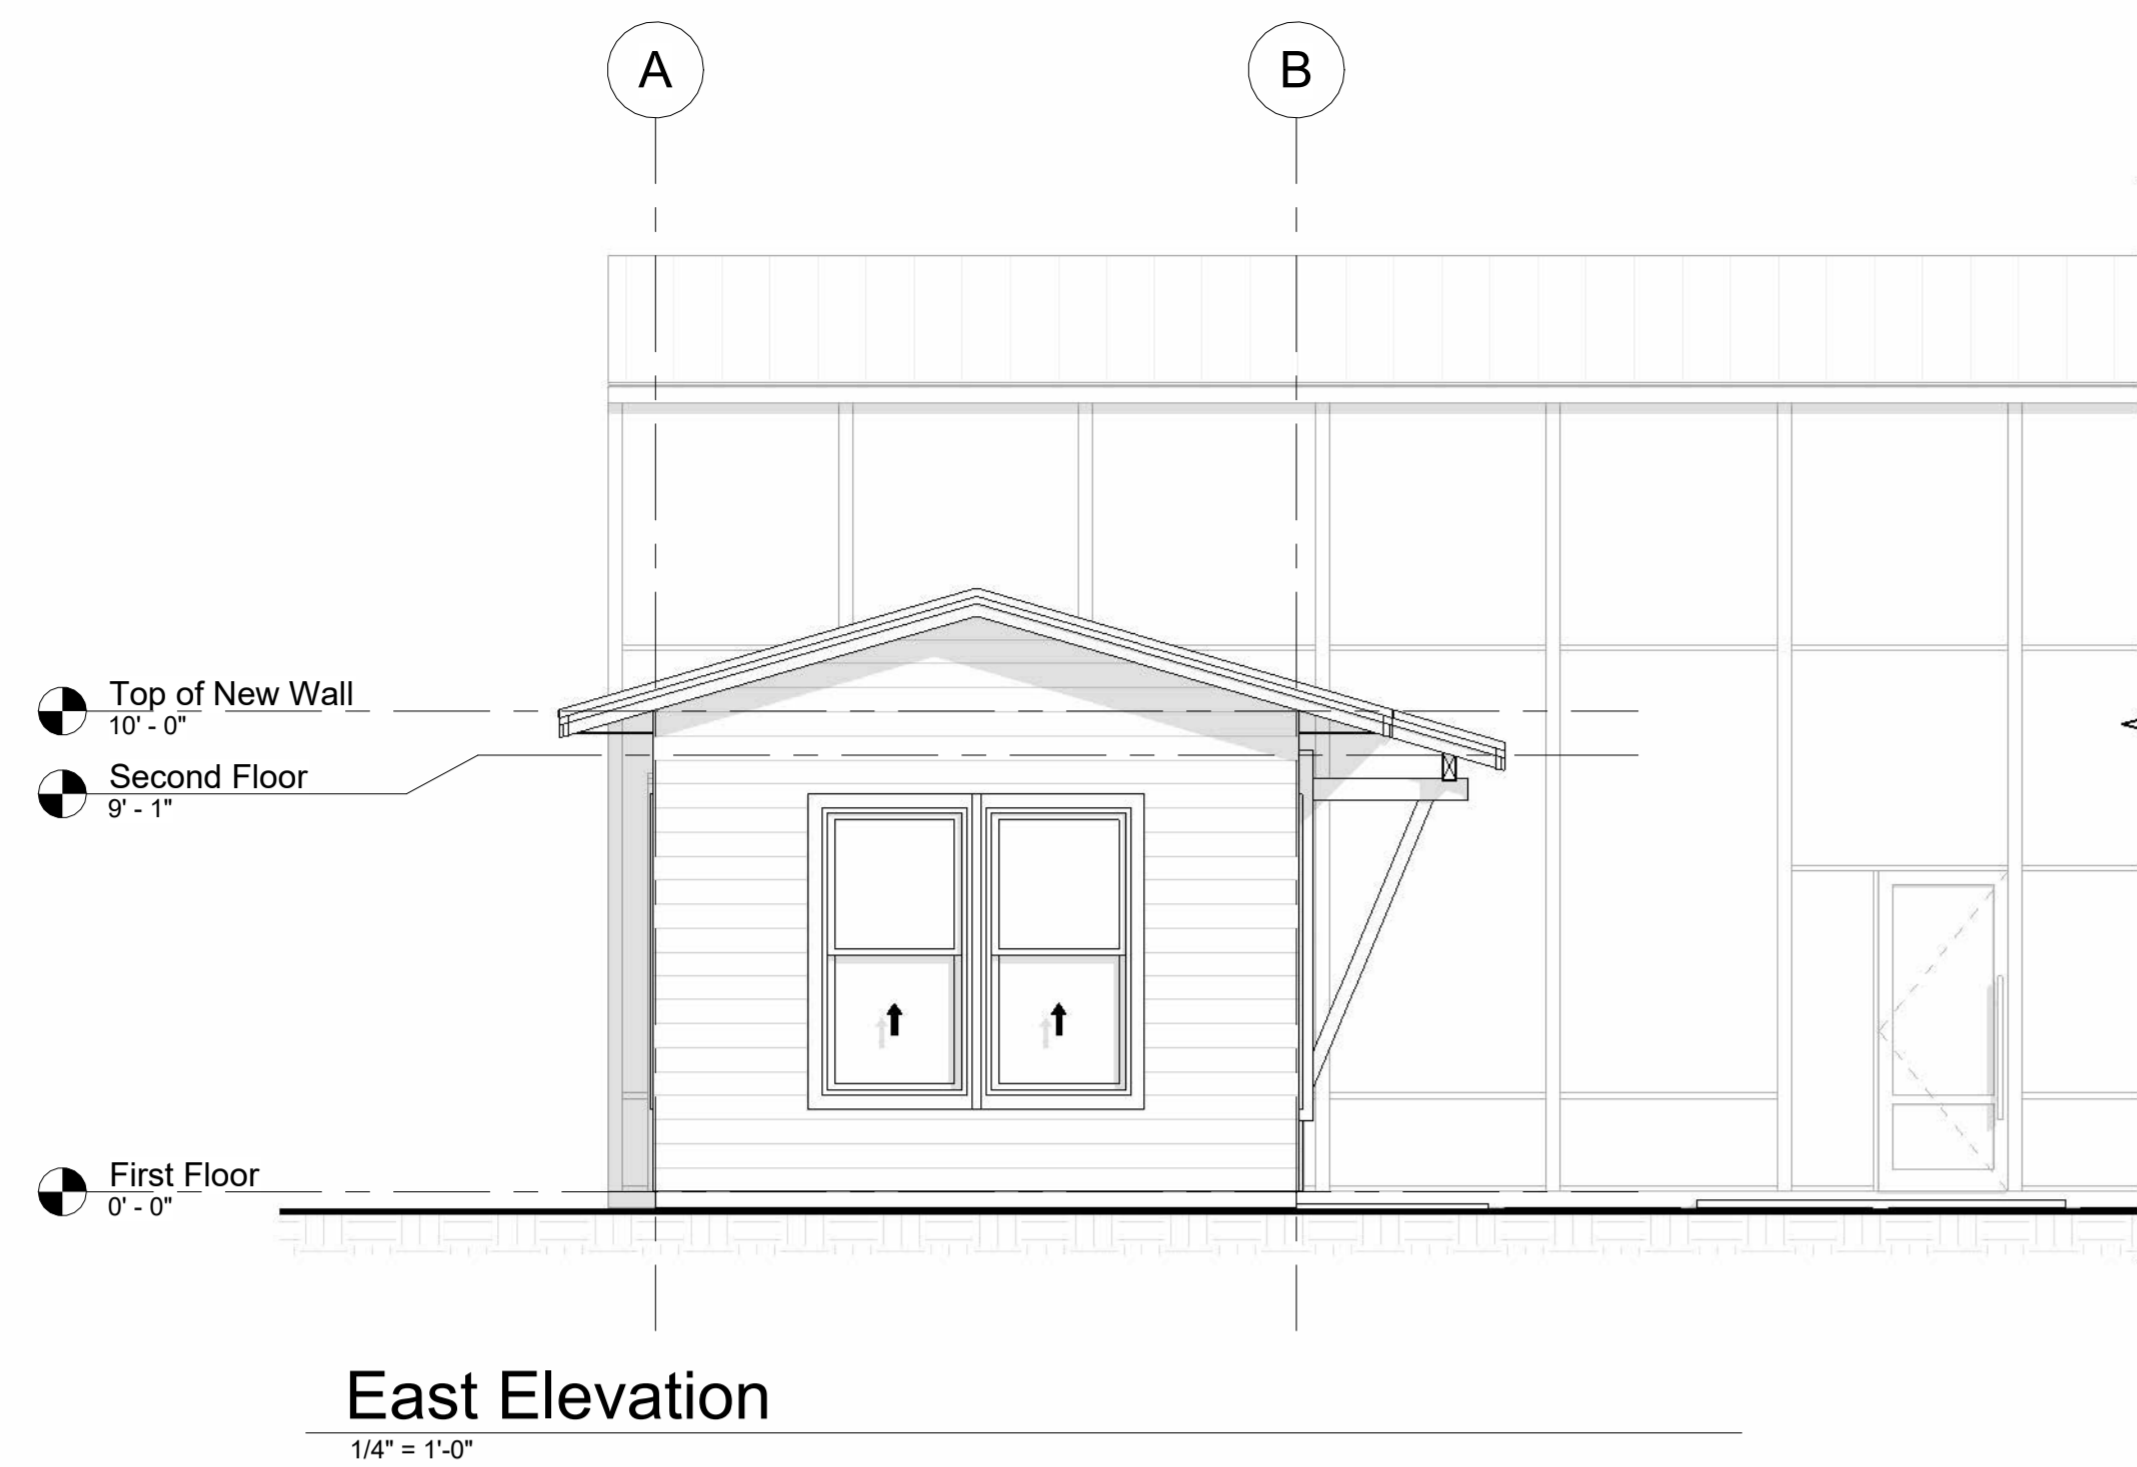

**BOB HARRIS DESIGN**

bobharrisdesign.com  
bh@bobharrisdesign.com  
352-317-6644  
2351 SW 5th Avenue

**CLIENT**  
Rhett & Nadia Butler

**Butler Residence  
Home Renovations**  
6603 NW 18th Avenue  
Gainesville, FL 32605

Revision Number	Date

Date: 02/15/2025

Drawn: Bob Harris

Description: Elevations

SHEET  
**A2**  
OF  
2